

LOADING INFORMATION: \*


CENTER STAGE RIGGING: TRIBUTARY LOADING NOT TO EXCEED 150,000 LBS.

END STAGE RIGGING: TRIBUTARY LOADING NOT TO EXCEED 100,000 LBS.

DO NOT EXCEED 15,000 LBS. AT PANEL POINTS ON "TA" TRUSSES

DO NOT EXCEED 8,000 LBS. AT PANEL POINTS ON "TB" TRUSSES

DO NOT EXCEED 2,000 LBS. ON SECONDARY STEEL

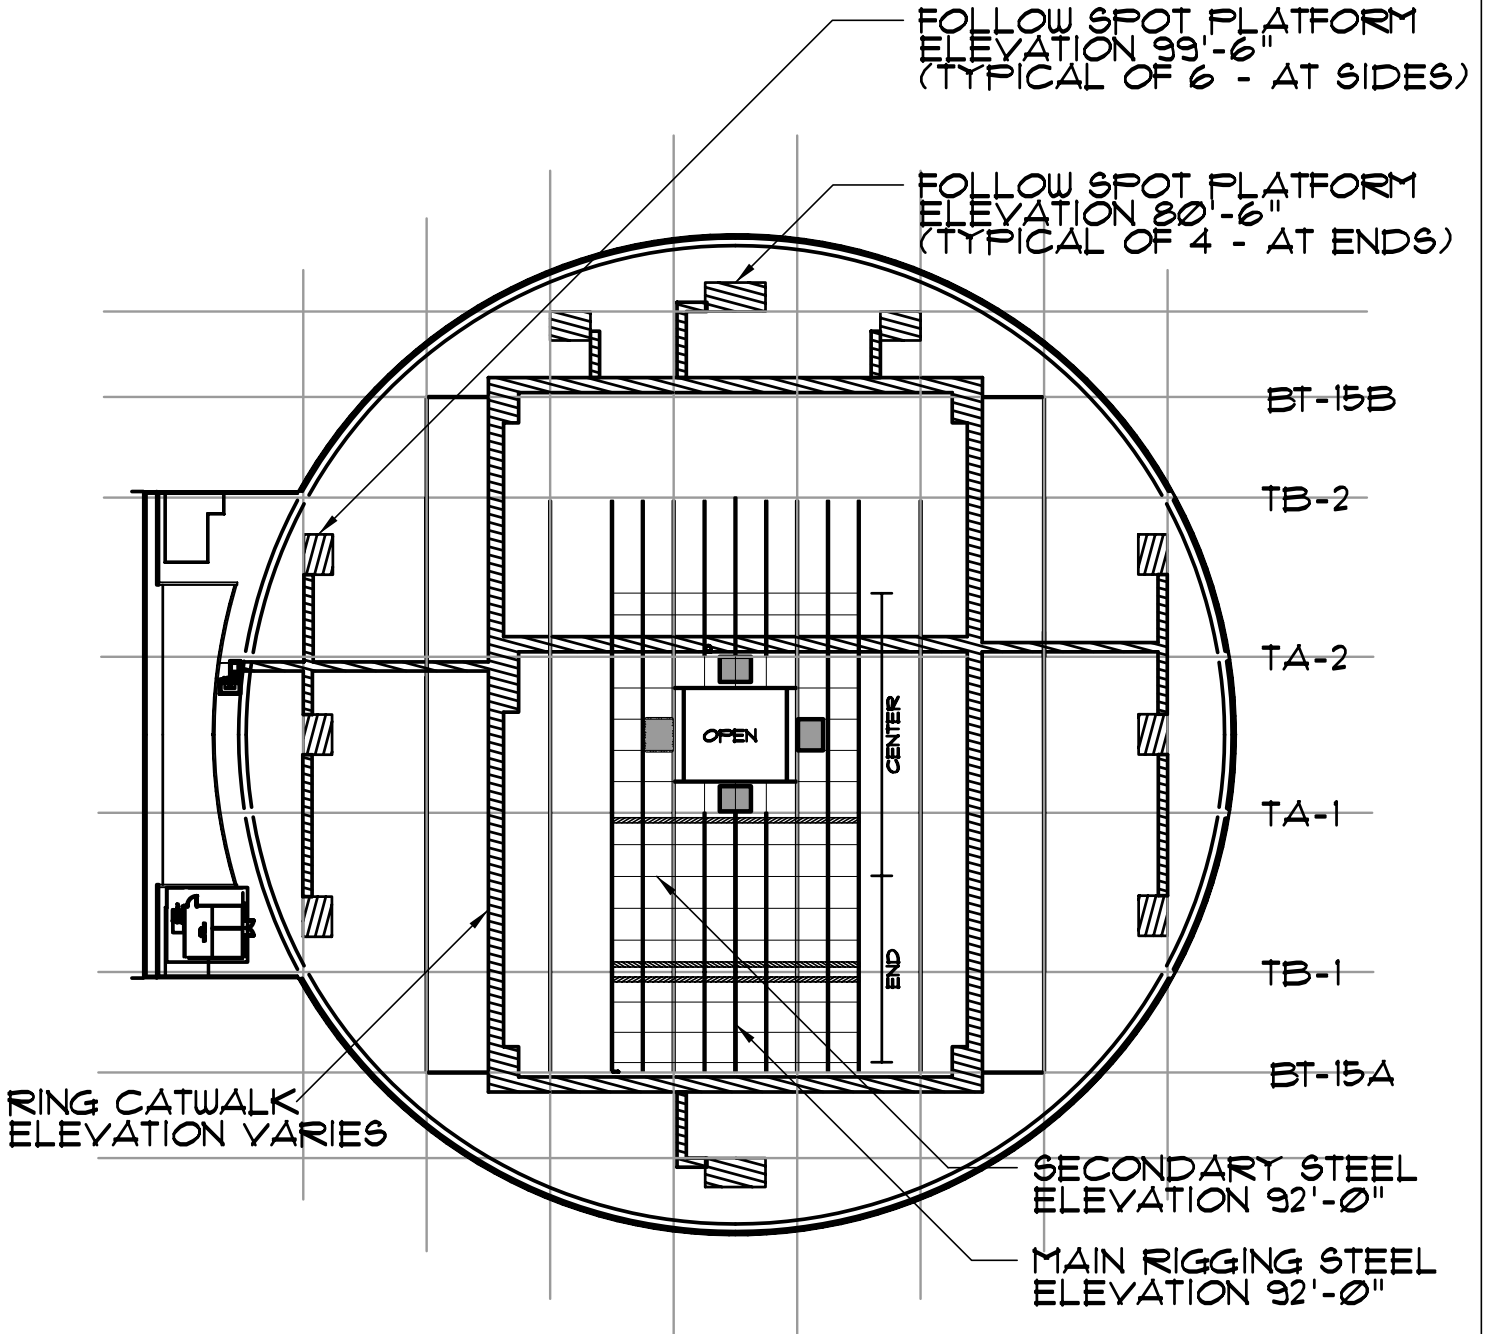

1 OMAHA ARENA - CATWALK & RIGGING  
NOT TO SCALE

\* NOTE: LOADING INFORMATION TO BE VERIFIED BY STRUCTURAL ENGINEER AT CONCLUSION OF CONSTRUCTION.